


Mid-Level Drawbridge Southern Alignment PRELIMINARY

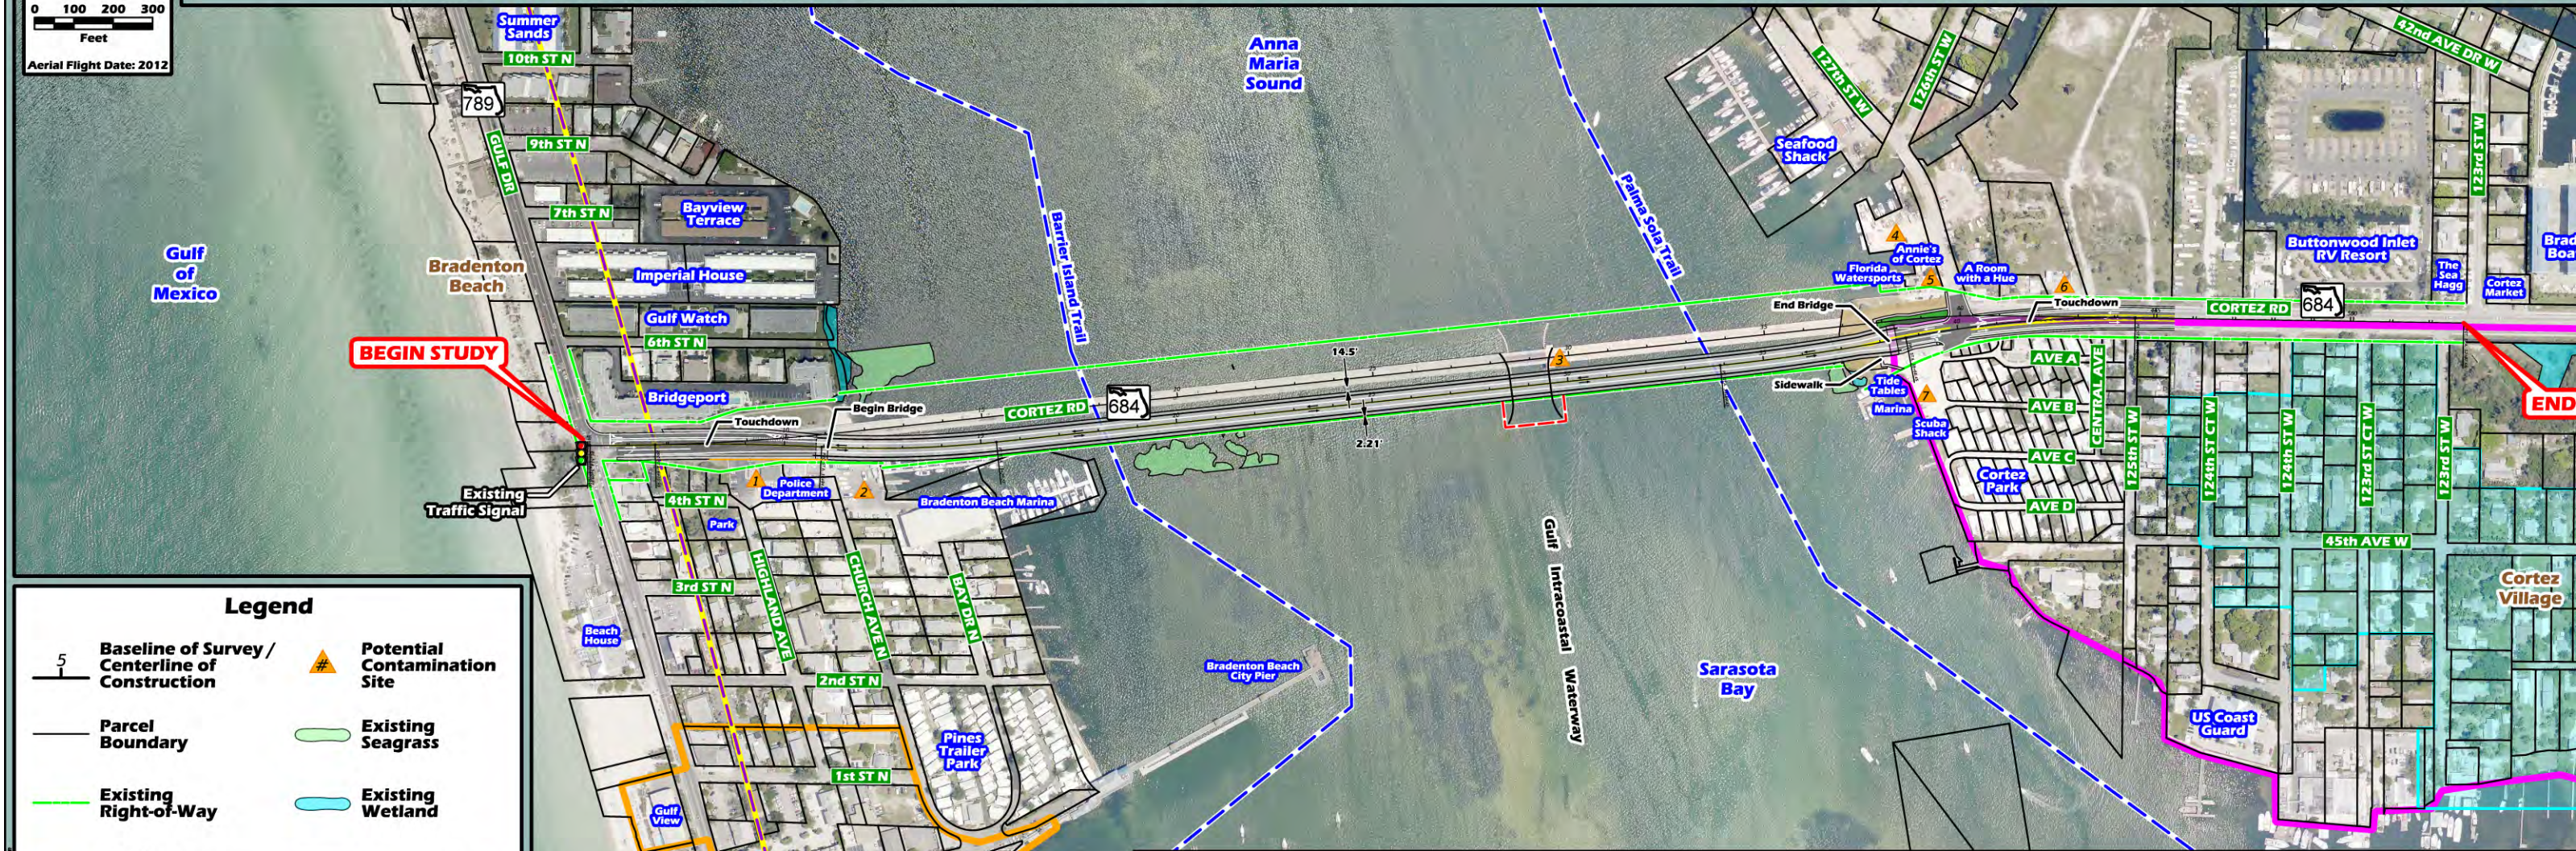

- Legend**
- Baseline of Survey / Centerline of Construction
 - Parcel Boundary
 - Existing Right-of-Way
 - Existing Padding Trail
 - Coastal Construction Control Line
 - Cortez Village Historic District
 - Cortez Village Overlay District
 - City of Bradenton Beach Overlay District
 - Potential Contamination Site
 - Existing Seagrass
 - Existing Wetland
 - Proposed Bridge
 - Proposed Roadway
 - Proposed Retaining Wall
 - Proposed Easement
 - Proposed Right-of-Way

