

PD&E STUDY CORTEZ BRIDGE

From SR 789 (Gulf Drive) to 123rd Street West




Financial Project Number: 430204-1-22-01

Public Hearing

August 31, 2017

Maintenance of Traffic - North Alignment (West End)

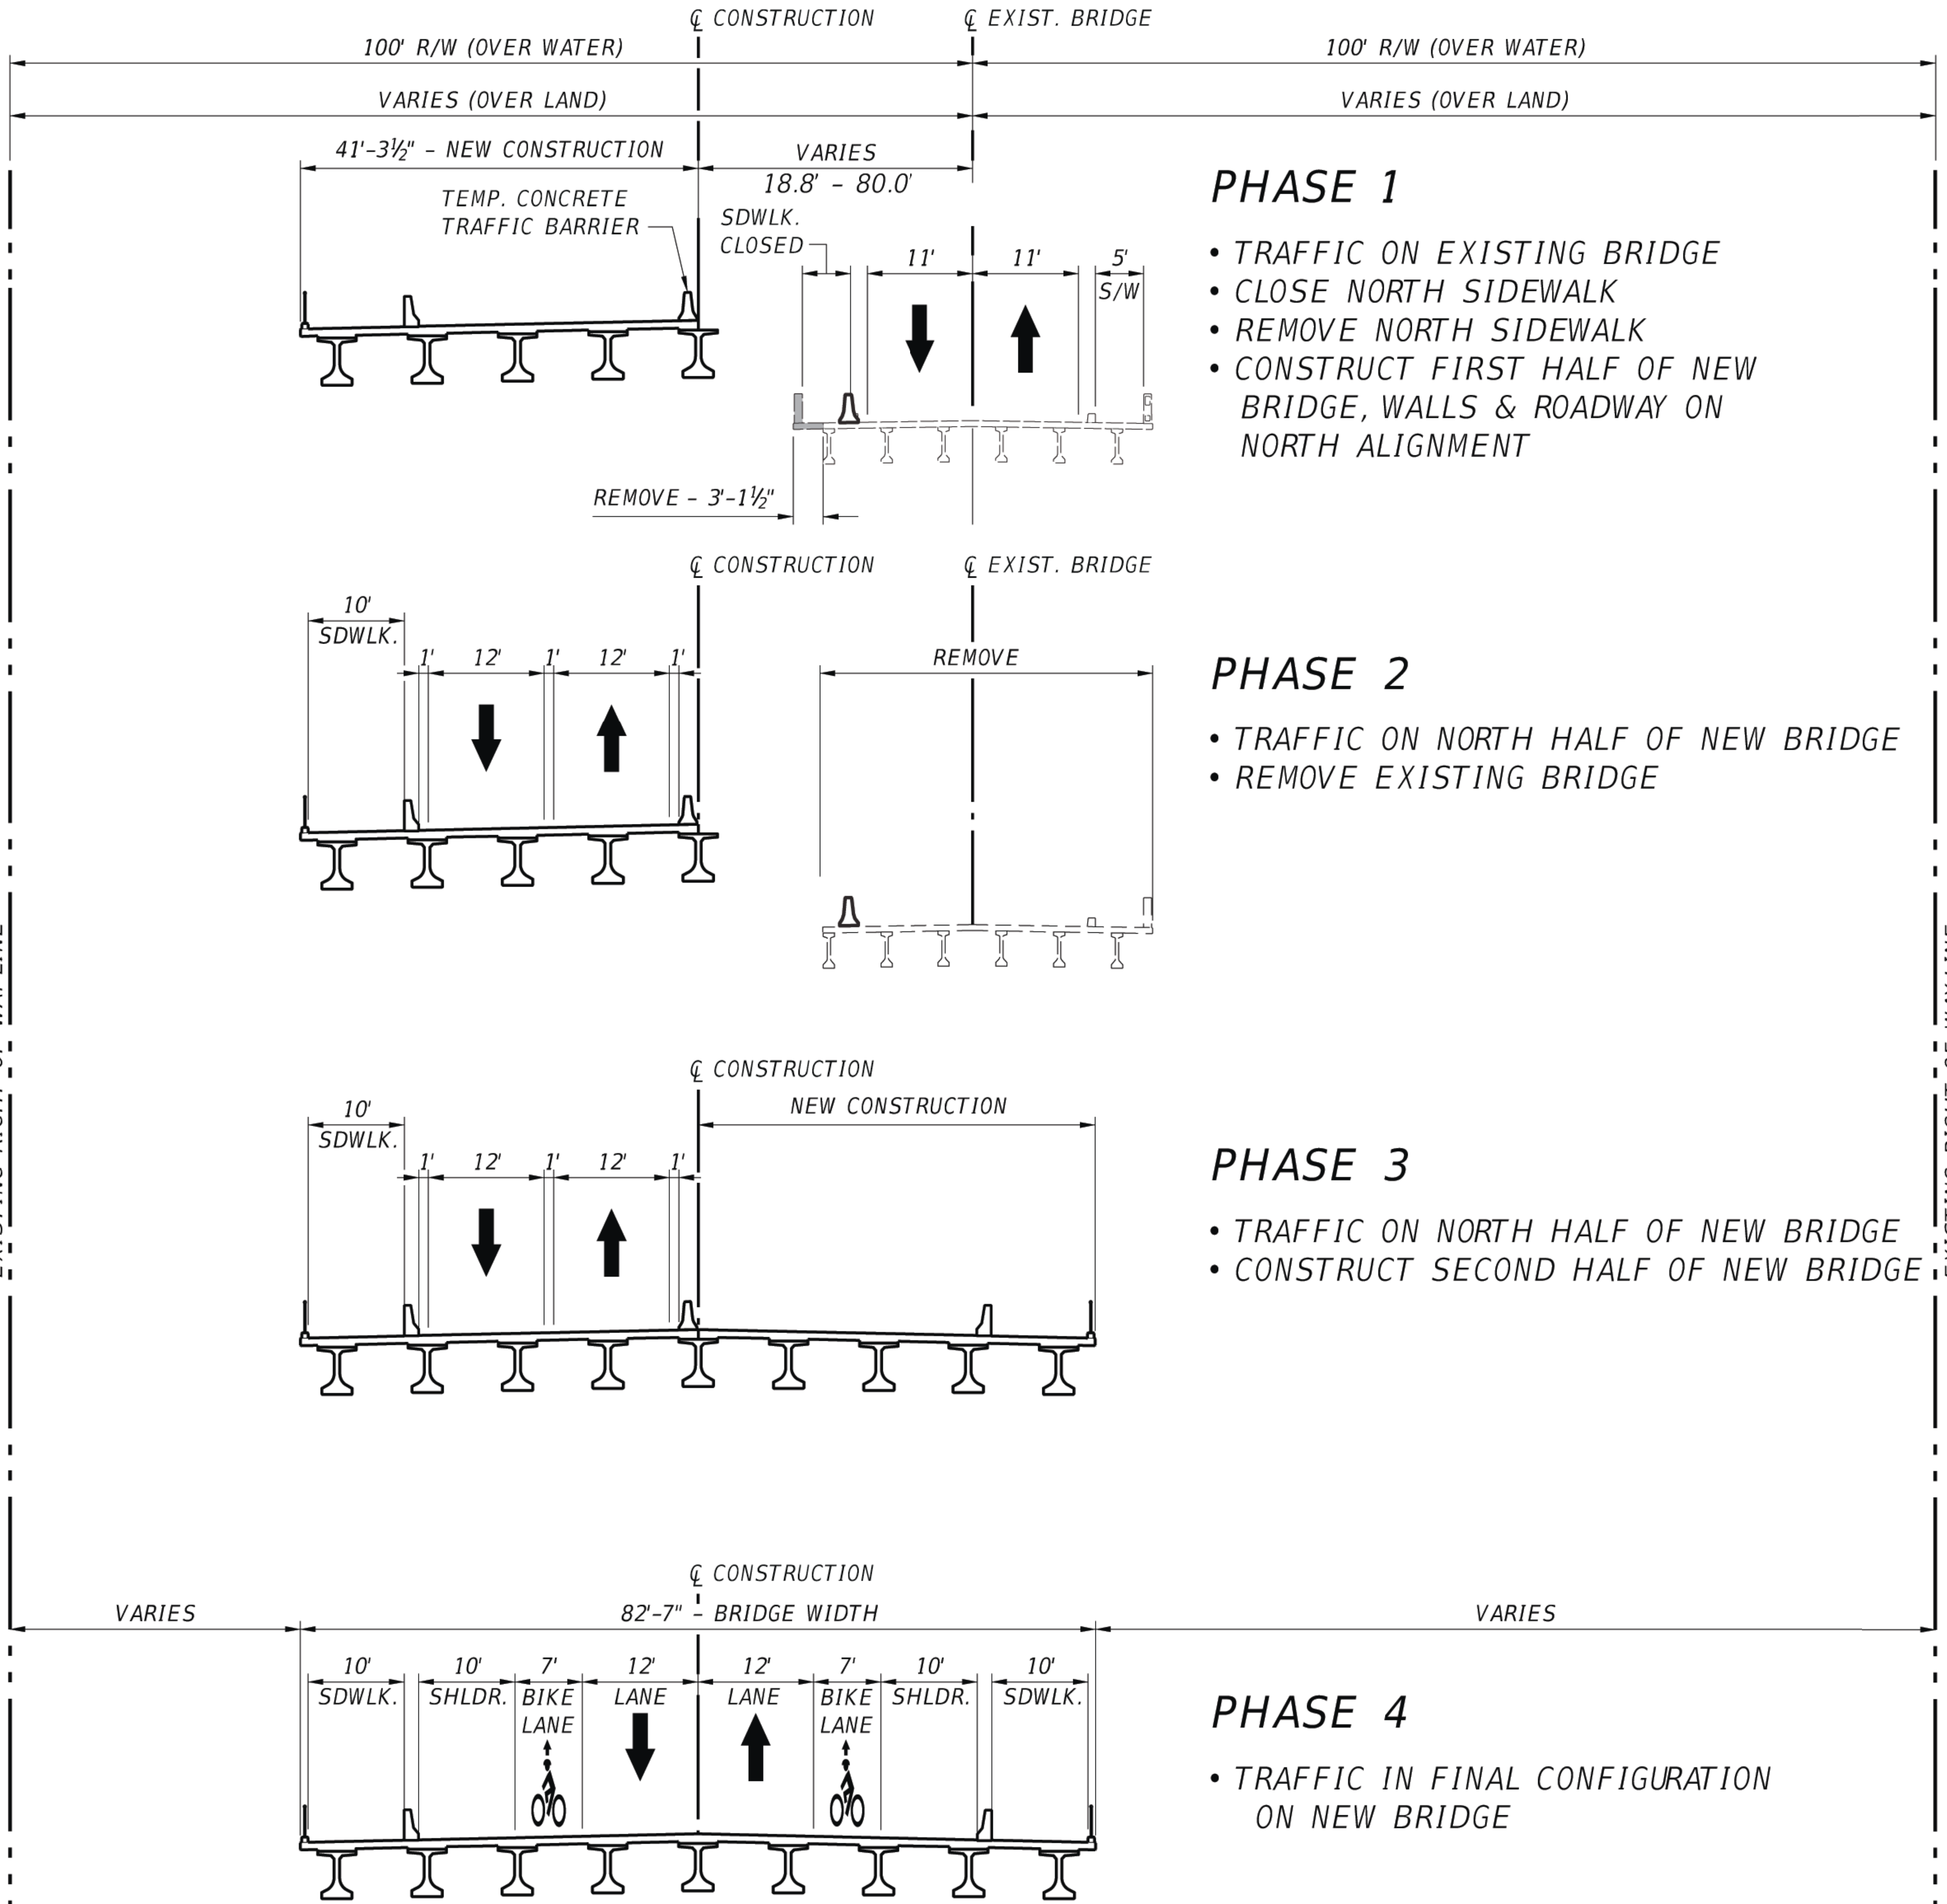

EXISTING RIGHT-OF-WAY LINE

EXISTING RIGHT-OF-WAY LINE