


## Replacement Fixed Bridge

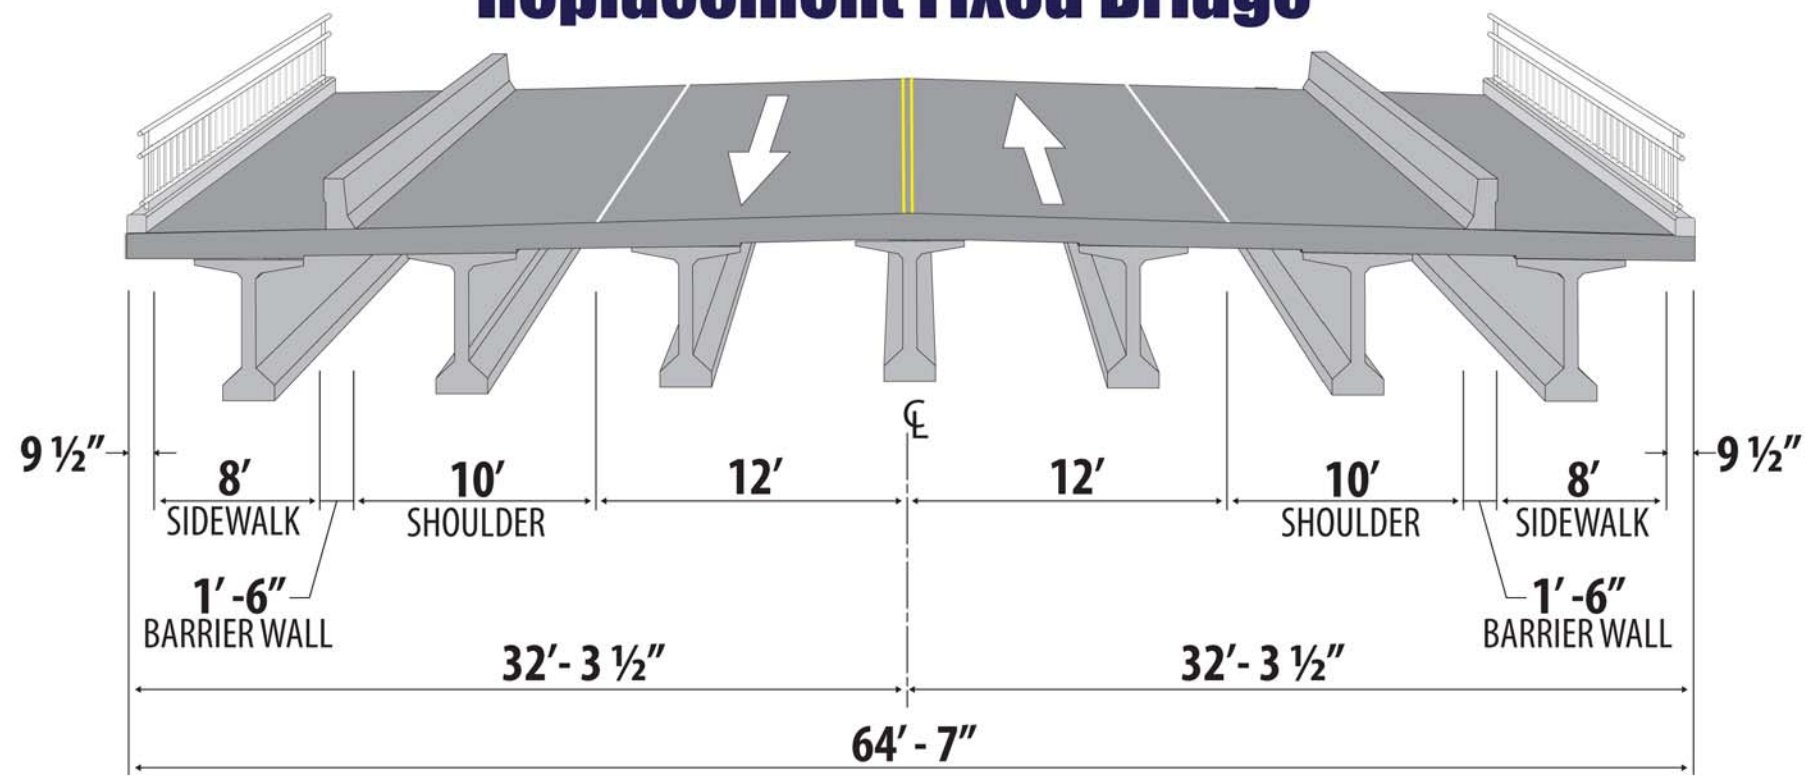

## Replacement Drawbridge

